


Short Section/ West internal elevation

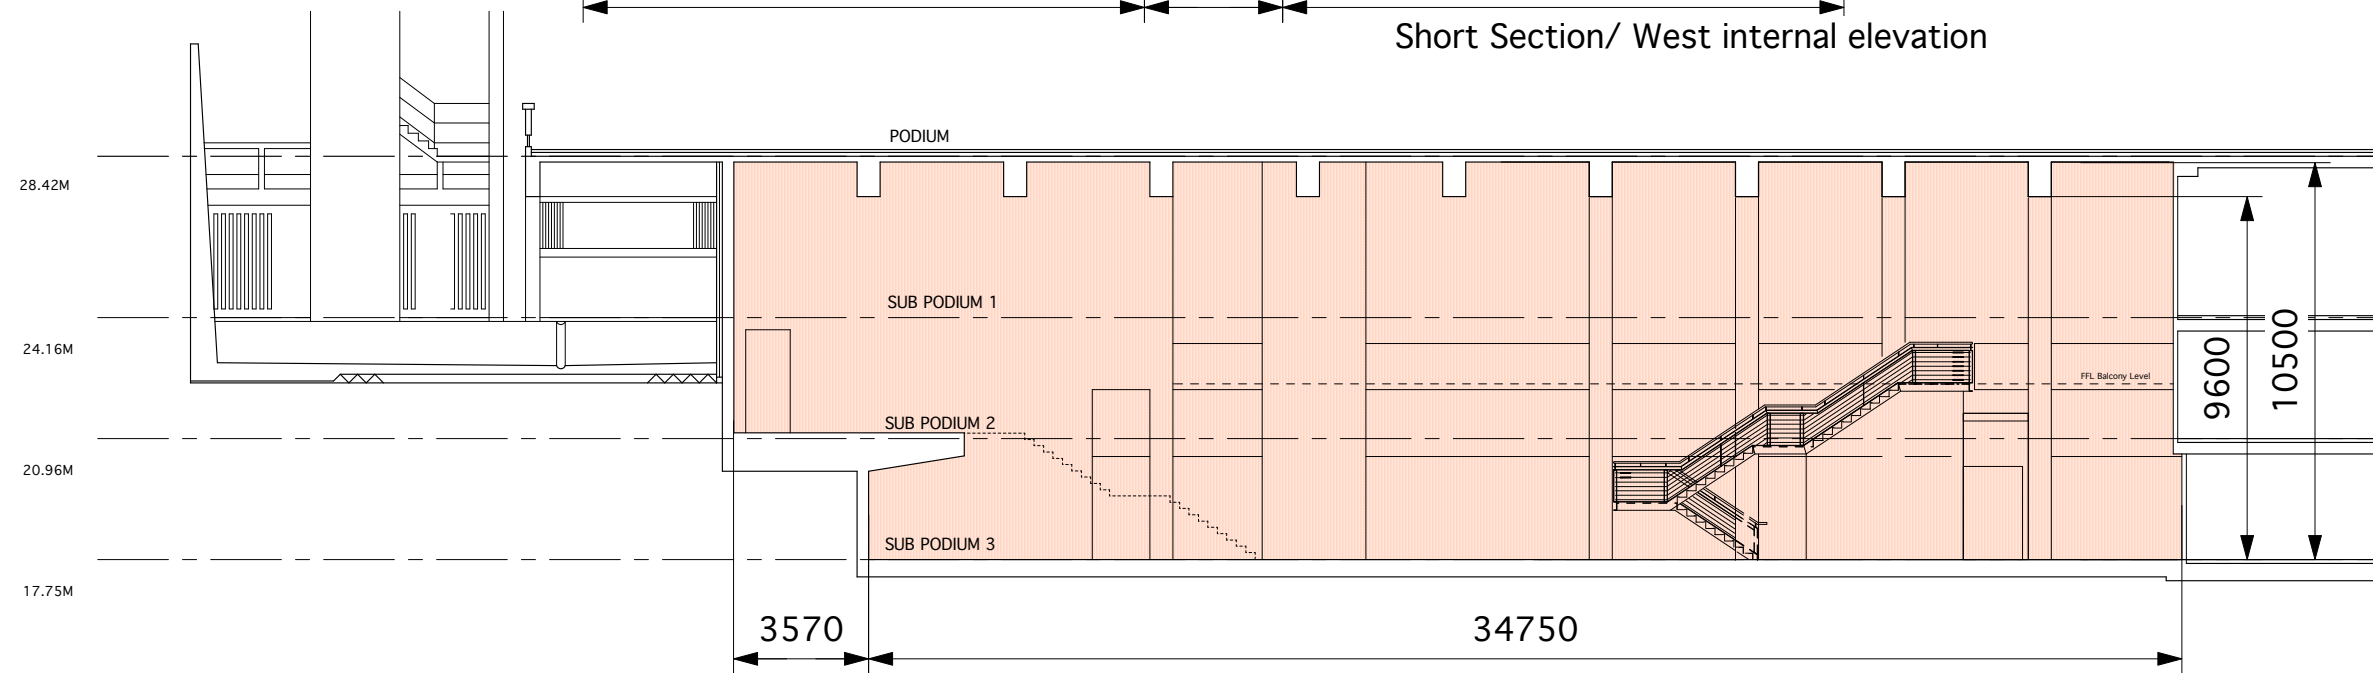

Long Section/ North internal elevation

Client **P3 - University of Westminster**


Project **New Exhibition Space**

Drawing

Sections/ Internal Elevations  
As Existing

Scale **1:200 @ A3** Drawing number **632-05**

ORIGINAL DRAWING BY:



L.E.D. PROJECTS  
7 Avenue Gardens,  
Horley,  
Surrey,  
RH6 9BS  
01293.783867

**ROBERT  
HUTSON**



CHARTERED  
ARCHITECTS

THE MILL - THE TYE  
EAST HANNINGFIELD  
ESSEX - CM3 8AE  
TEL 01245 400808  
FAX 01245 400677  
hutson.architects  
@btconnect.com